

# SITE PLAN

Address: 258 Oak St


Ashland, MA 01721

Parcel ID: ASHL M:003.0 B:0044 L:0000.0



Lot area: 0.7 Acres

Plot Size: 11"x17"

Drawing scale: 1"=30'

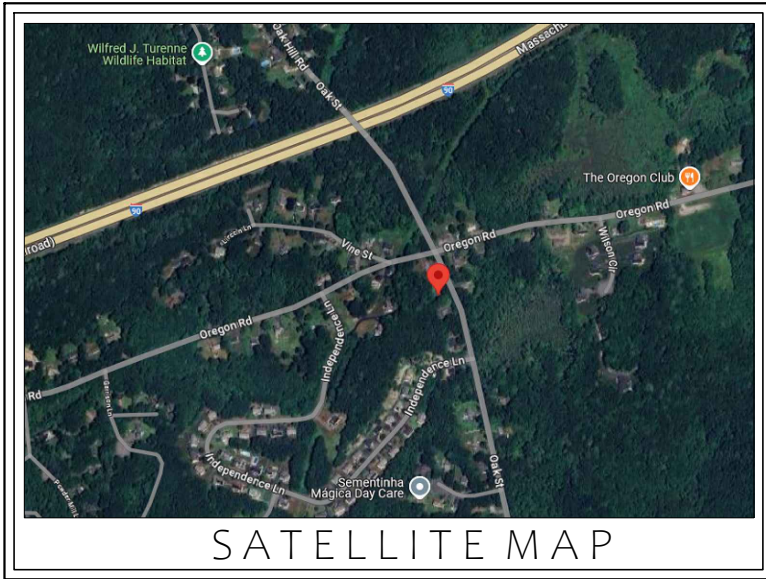

SATELLITE MAP

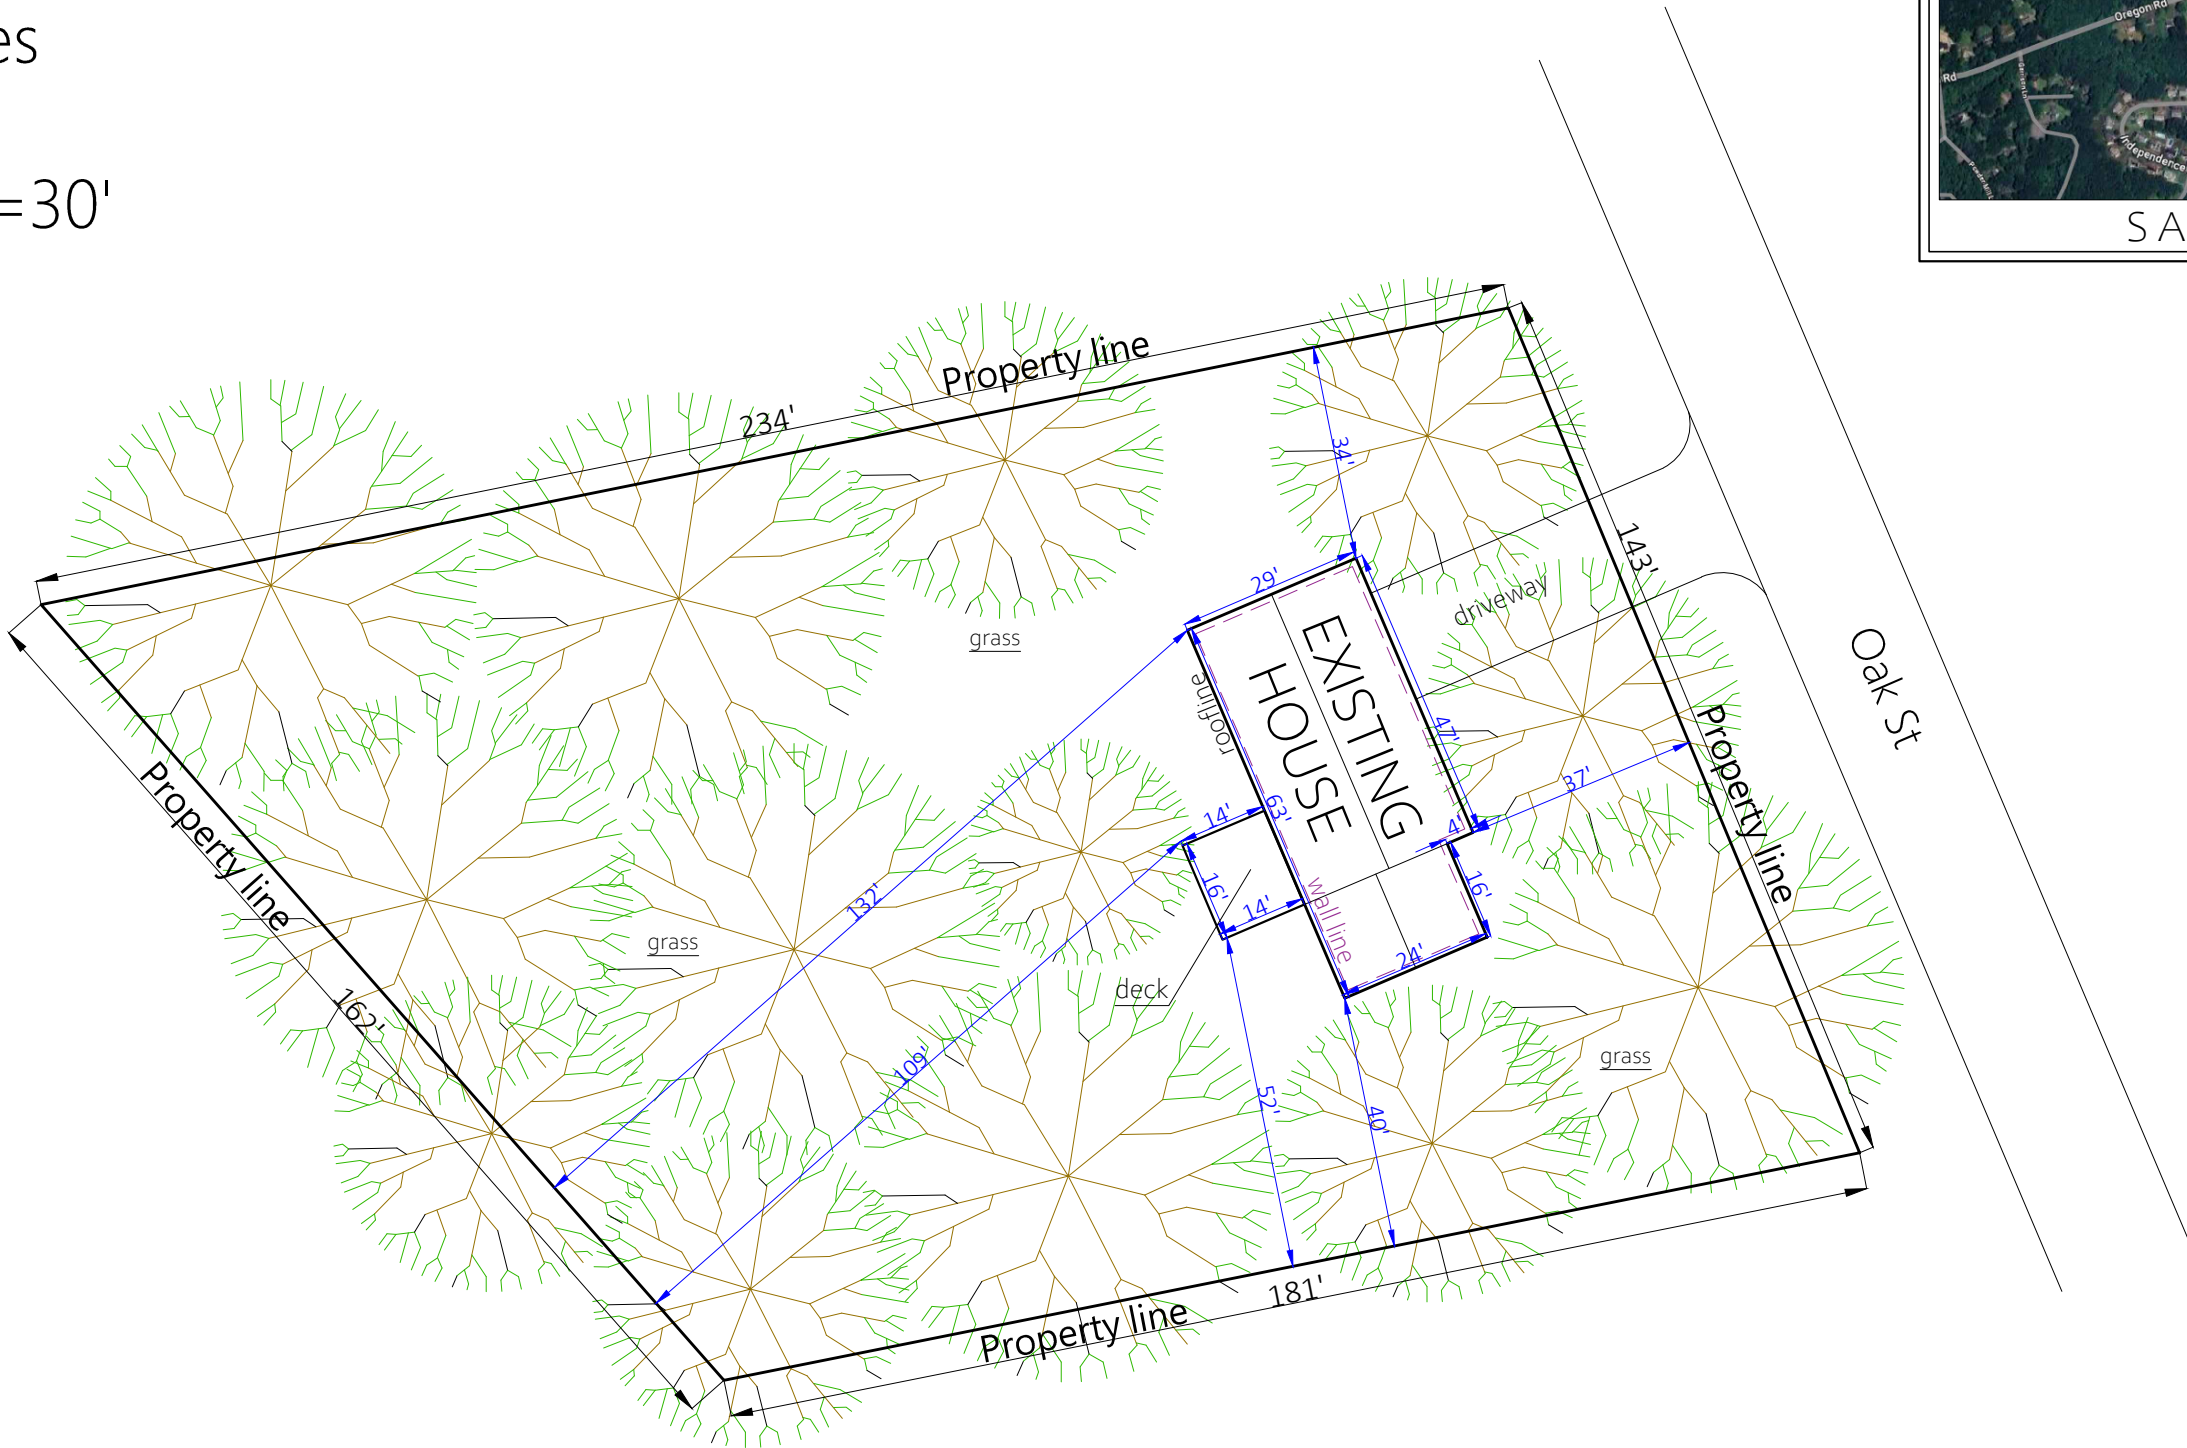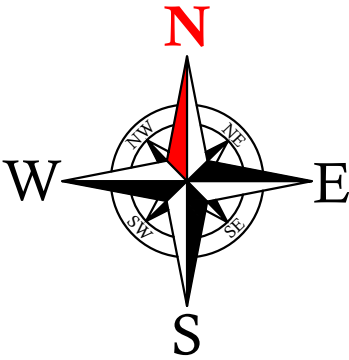

**BuyaSitePlan**  
Fast and Quality Site Plans